


\\gis2\200\200\proj\201133947\_033-HH-SF Sewer Study\DWG\Sheet\Exhibit\33947\_033C-U1-SSPR.dwg | Plotted on 10/13/2017 11:23 AM | by Justin Marshall

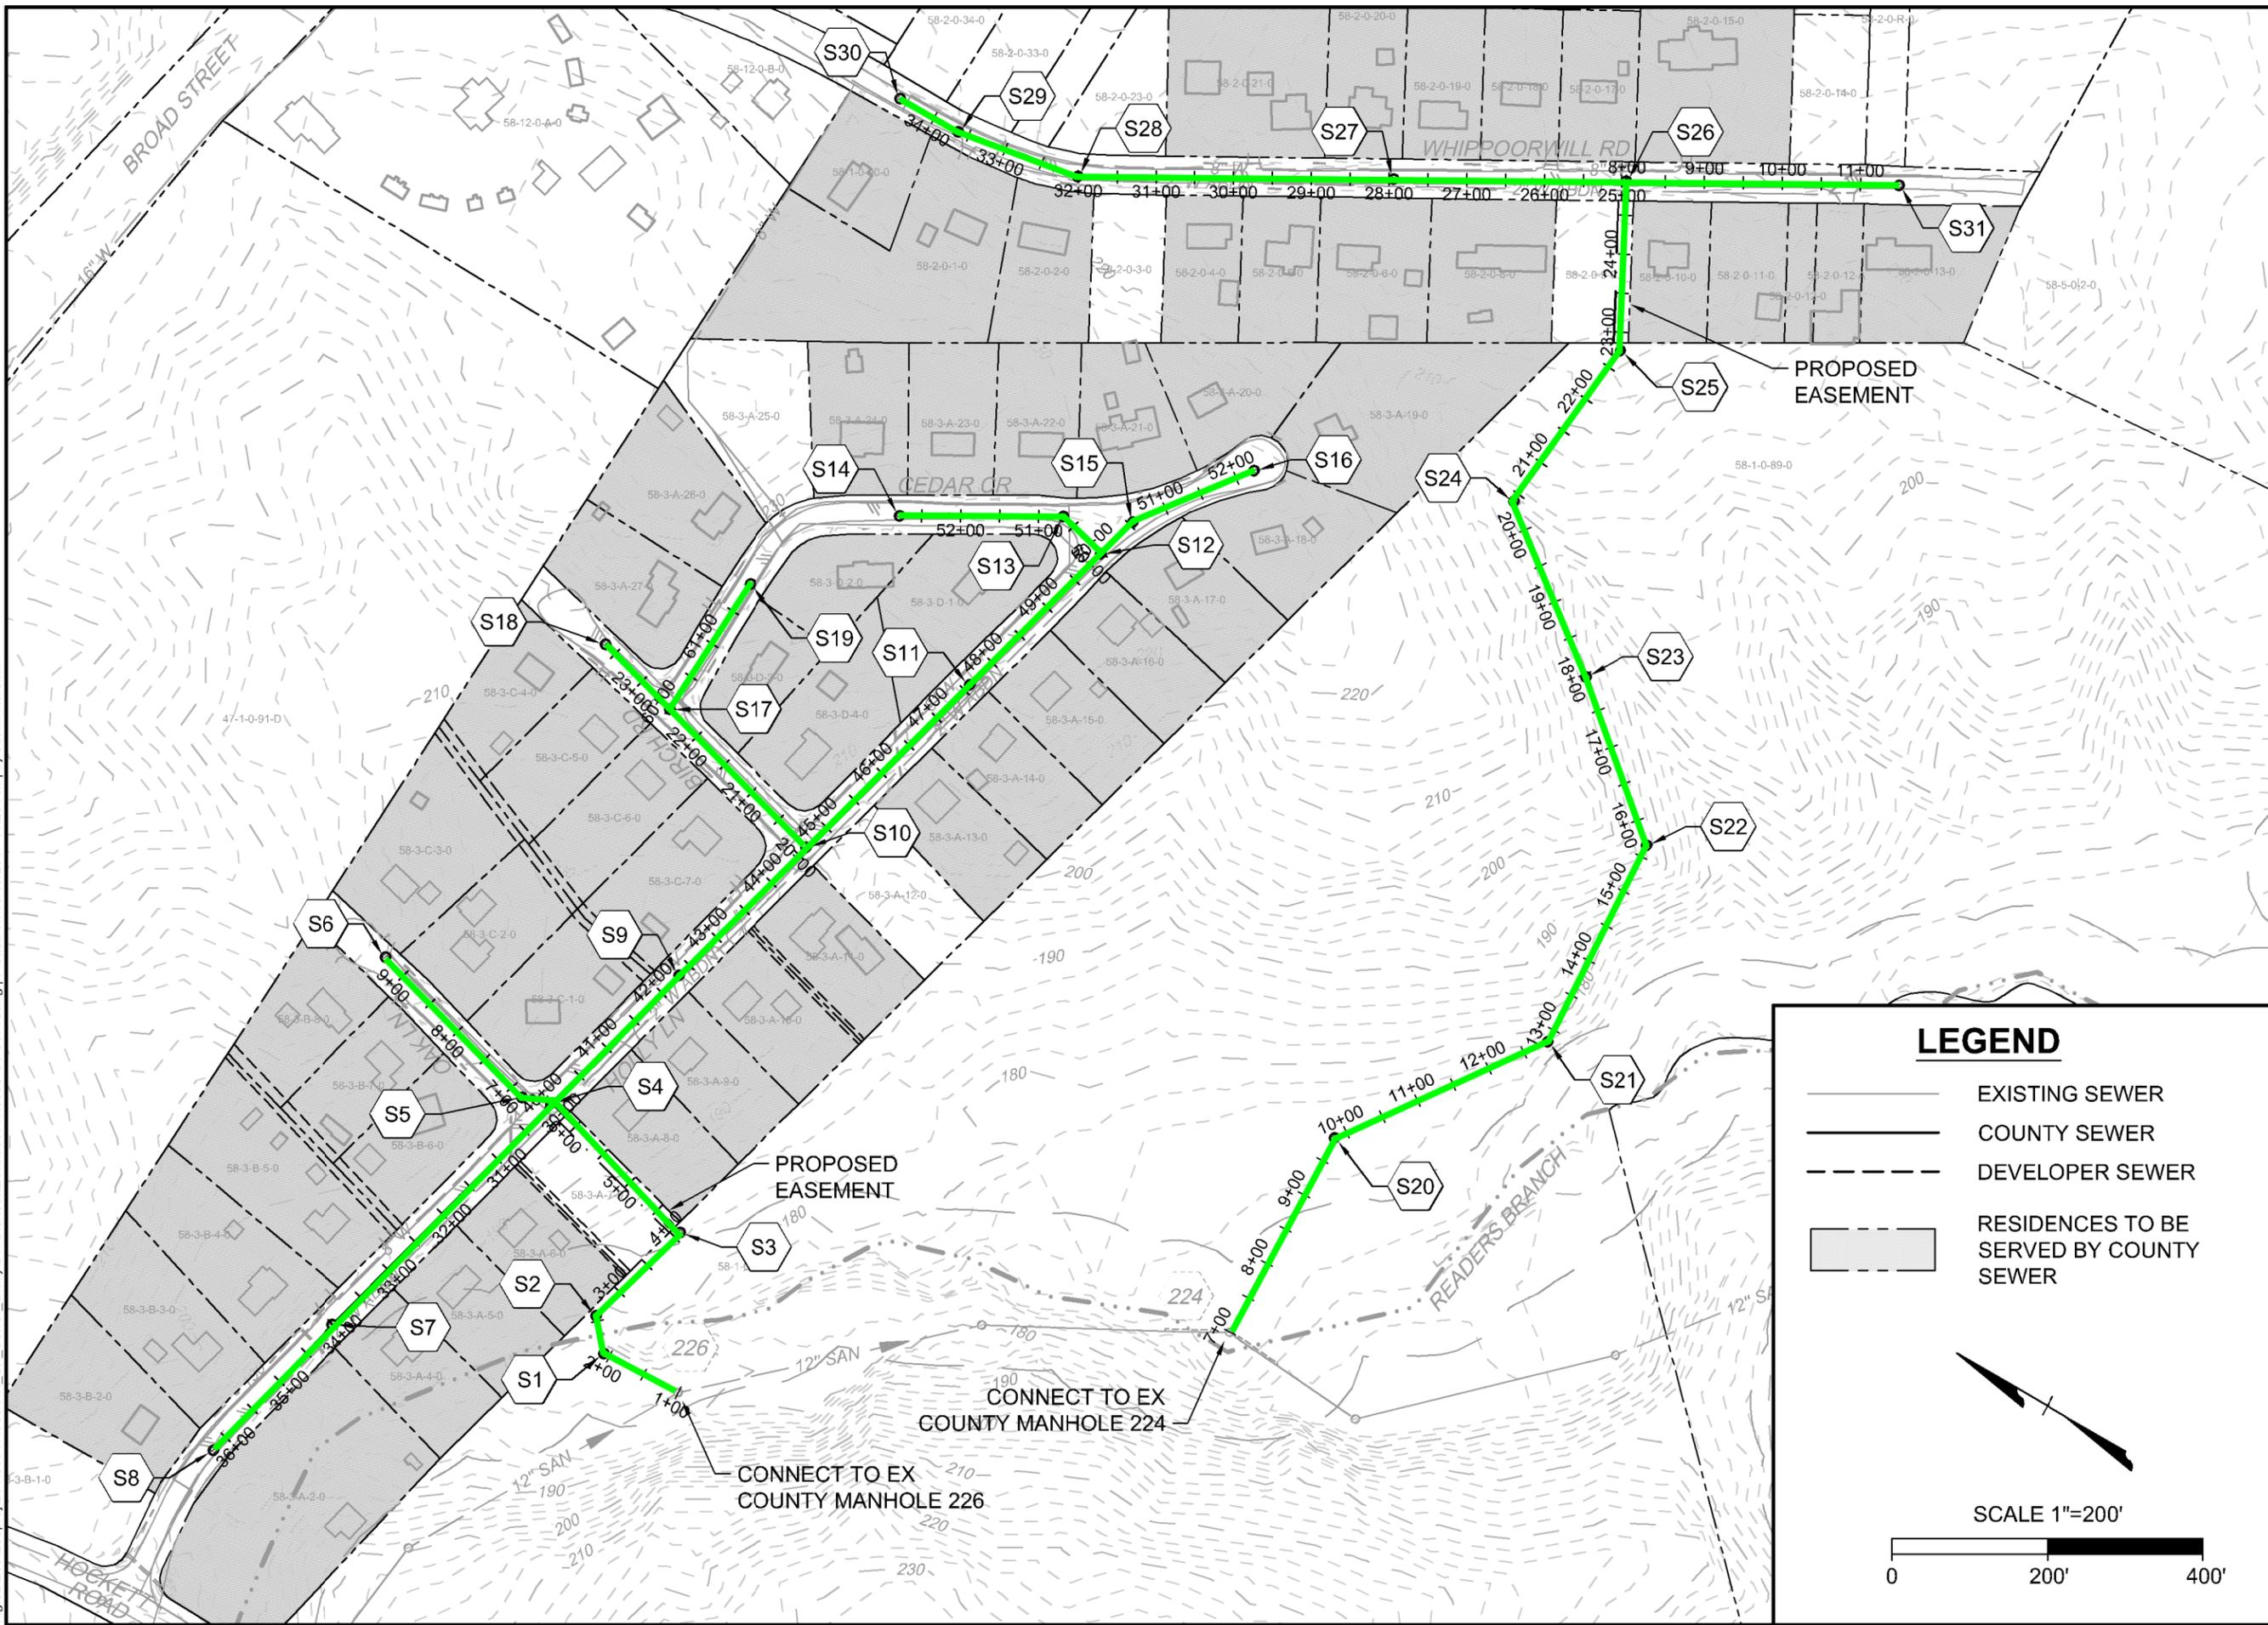

### LEGEND

- EXISTING SEWER
- COUNTY SEWER
- DEVELOPER SEWER
- RESIDENCES TO BE SERVED BY COUNTY SEWER

CONNECT TO EX COUNTY MANHOLE 224

CONNECT TO EX COUNTY MANHOLE 226

SCALE 1"=200'

THIS DRAWING PREPARED AT THE  
**CORPORATE OFFICE**  
1001 Boulders Parkway, Suite 300 | Richmond, VA 23225  
TEL 804.200.6500 FAX 804.560.1016 www.timmons.com

YOUR VISION ACHIEVED THROUGH OURS.

REVISION DESCRIPTION	DATE
	10/13/17

DRAWN BY  
J. MARSHALL

DESIGNED BY  
B. STRICKLAND

CHECKED BY  
W. HUNNIUS

SCALE  
1"=200'

# TIMMONS GROUP

GOCHLAND COUNTY - VIRGINIA

## FEASIBILITY STUDY

### OVERALL SEWER LAYOUT

JOB NO.  
33947.033

SHEET NO.  
U-1

These plans and associated documents are the exclusive property of TIMMONS GROUP and may not be reproduced in whole or in part and shall not be used for any purpose whatsoever, without the limited to construction, bidding, and/or construction taking without the express written consent of TIMMONS GROUP.