
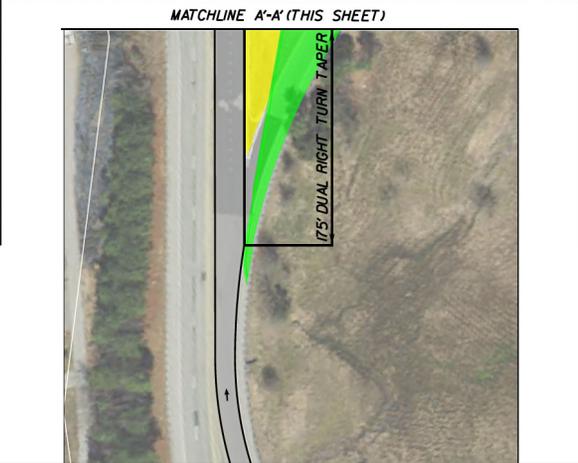


ROUTE 250 (W. BROAD STREET) AT ROUTE 288 INTERCHANGE IMPROVEMENTS

SHEET 1 OF 5

07/25/2022

Parcel	R/W (SF)	TCE (SF)
001	0	2380
002	0	3130
003	0	2970
004	0	4130
005	160	1910
006	0	790
007	0	210
008	0	1020
009	0	3210
010	0	0
011	0	36660
012	1140	2600
013	3440	7160
014	5130	19610

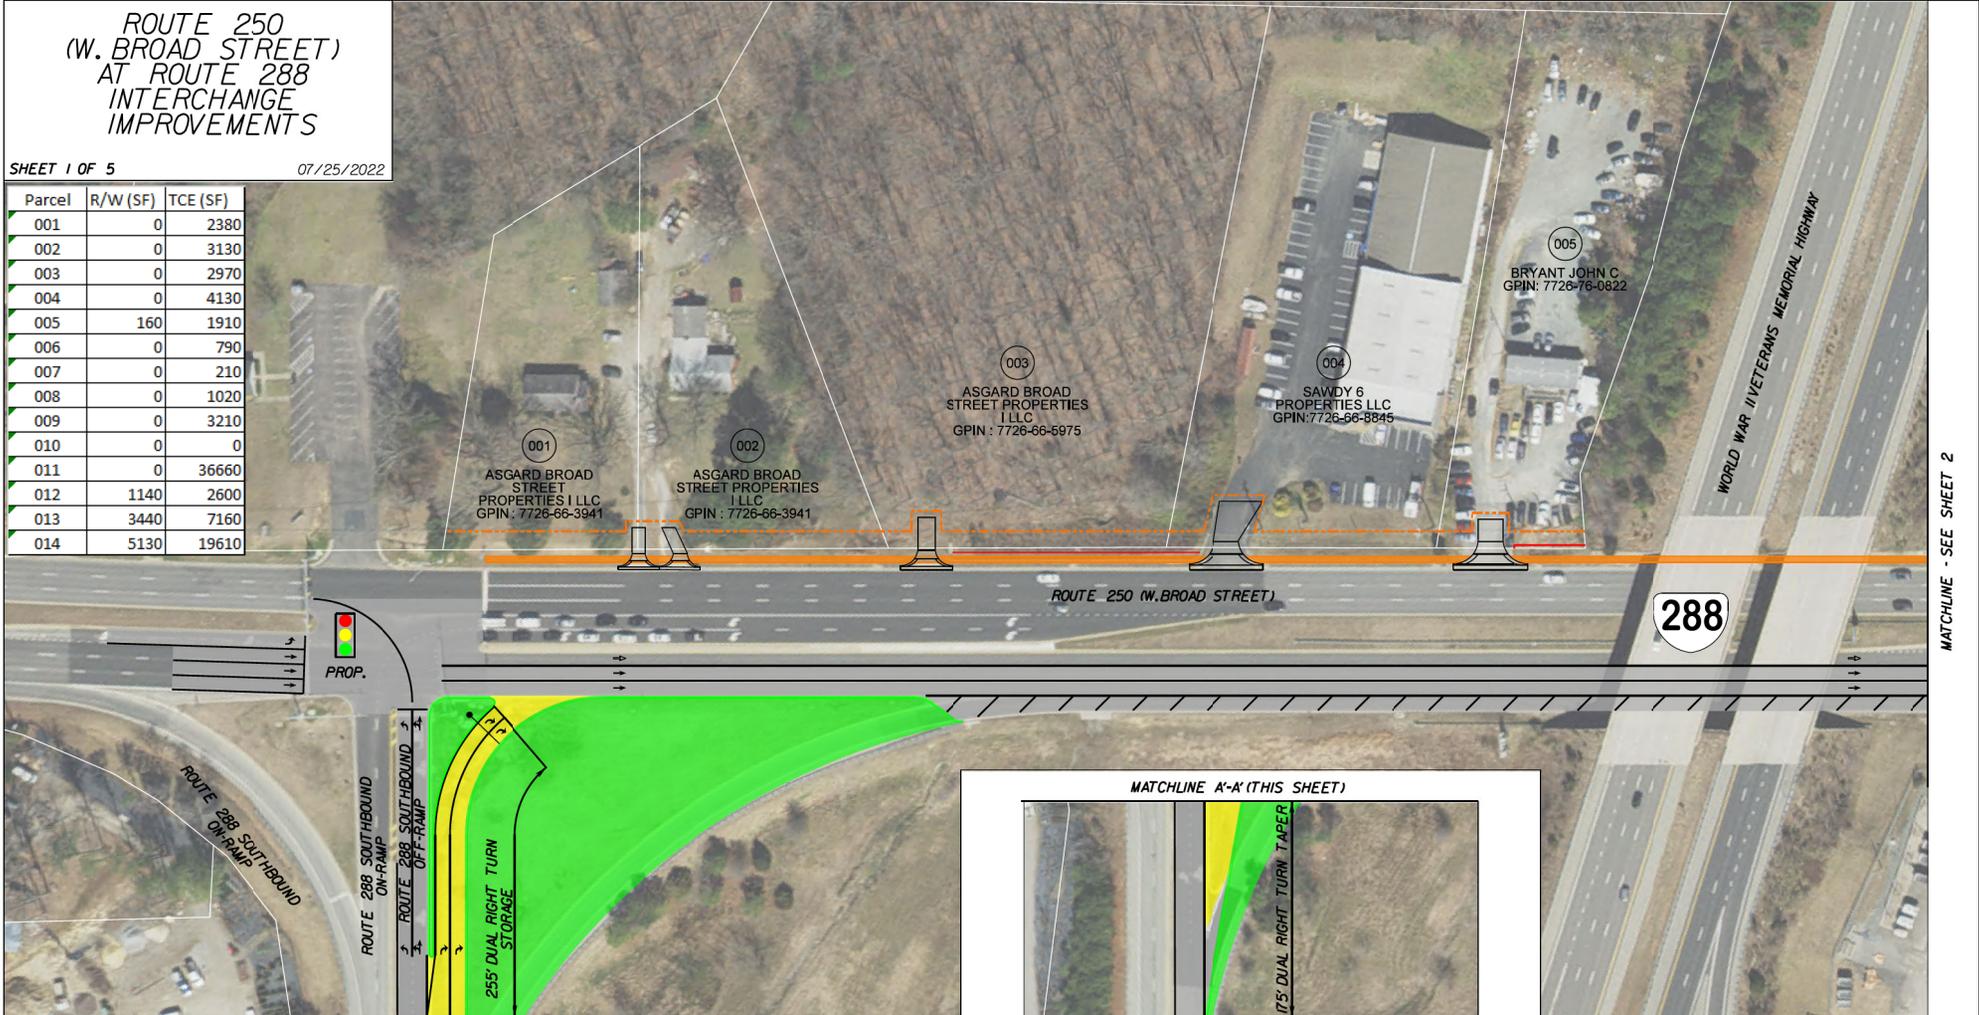

LEGEND

EXISTING PAVEMENT	PROPOSED PAVEMENT
EXISTING PROPERTY LINES	PROPOSED CURB AND GUTTER
PROPOSED GRASS MEDIAN	PROPOSED MEDIAN CURB
PROPOSED CONCRETE ITEMS	PROPOSED RIGHT OF WAY
PROPOSED SIGNAL RECONSTRUCTION	PROPOSED ACQUISITION AREA
EXISTING GRTC STOP	BY OTHERS (UPC 109315)
	BY OTHERS PAVEMENT

STARS VDOT

PRELIMINARY

THESE PLANS ARE UNFINISHED AND UNAPPROVED AND ARE NOT TO BE USED FOR ANY TYPE OF CONSTRUCTION OR THE ACQUISITION OF RIGHT OF WAY.

SCALE


MATCHLINE - SEE SHEET 2

ROUTE 250
(W. BROAD STREET)
AT ROUTE 288
INTERCHANGE
IMPROVEMENTS

SHEET 2 OF 5

07/25/2022

Parcel	R/W (SF)	TCE (SF)
001	0	2380
002	0	3130
003	0	2970
004	0	4130
005	160	1910
006	0	790
007	0	210
008	0	1020
009	0	3210
010	0	0
011	0	36660
012	1140	2600
013	3440	7160
014	5130	19610

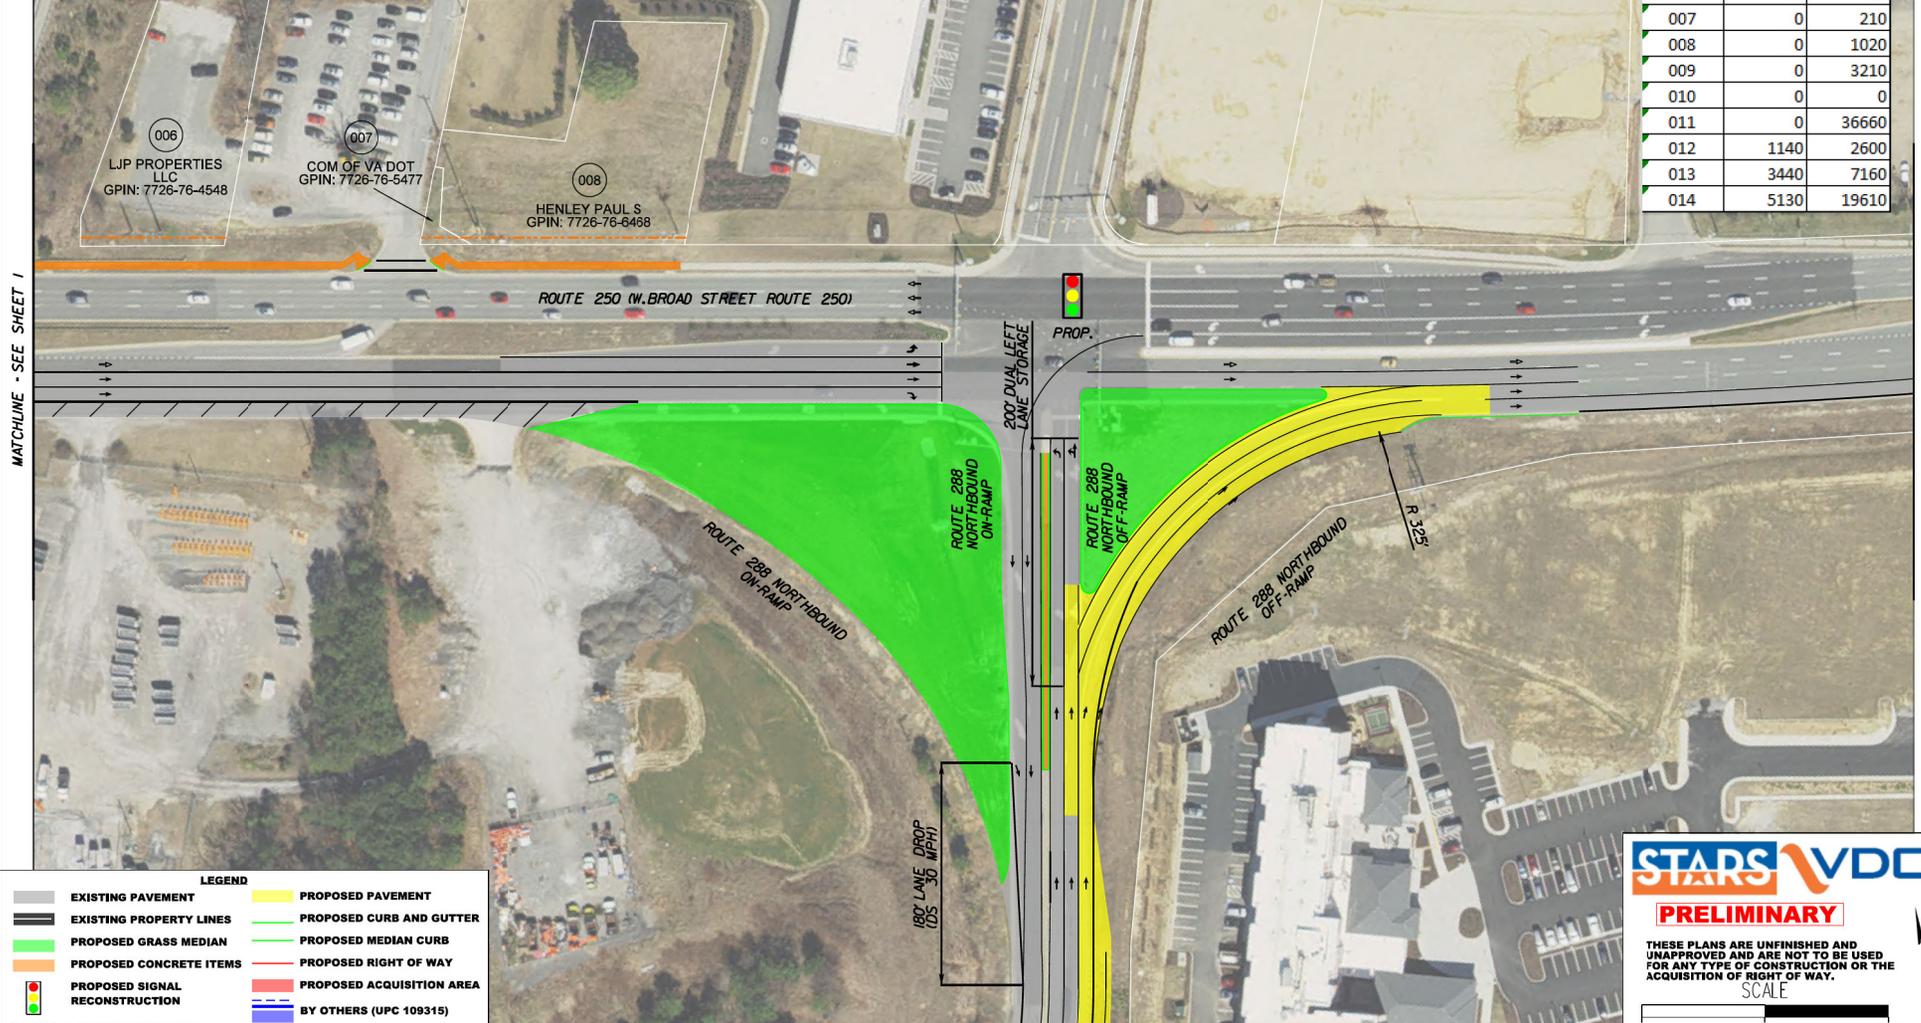

MATCHLINE - SEE SHEET 1

MATCHLINE - SEE SHEET 3

MATCHLINE - SEE SHEET 5

LEGEND

	EXISTING PAVEMENT		PROPOSED PAVEMENT
	EXISTING PROPERTY LINES		PROPOSED CURB AND GUTTER
	PROPOSED GRASS MEDIAN		PROPOSED MEDIAN CURB
	PROPOSED CONCRETE ITEMS		PROPOSED RIGHT OF WAY
	PROPOSED SIGNAL RECONSTRUCTION		PROPOSED ACQUISITION AREA
	EXISTING GRTC STOP		BY OTHERS (UPC 109315)
			BY OTHERS PAVEMENT

STARS VDOT

PRELIMINARY


THESE PLANS ARE UNFINISHED AND UNAPPROVED AND ARE NOT TO BE USED FOR ANY TYPE OF CONSTRUCTION OR THE ACQUISITION OF RIGHT OF WAY.

SCALE

ROUTE 250
(W. BROAD STREET)
AT ROUTE 288
INTERCHANGE
IMPROVEMENTS

SHEET 3 OF 5

07/25/2022

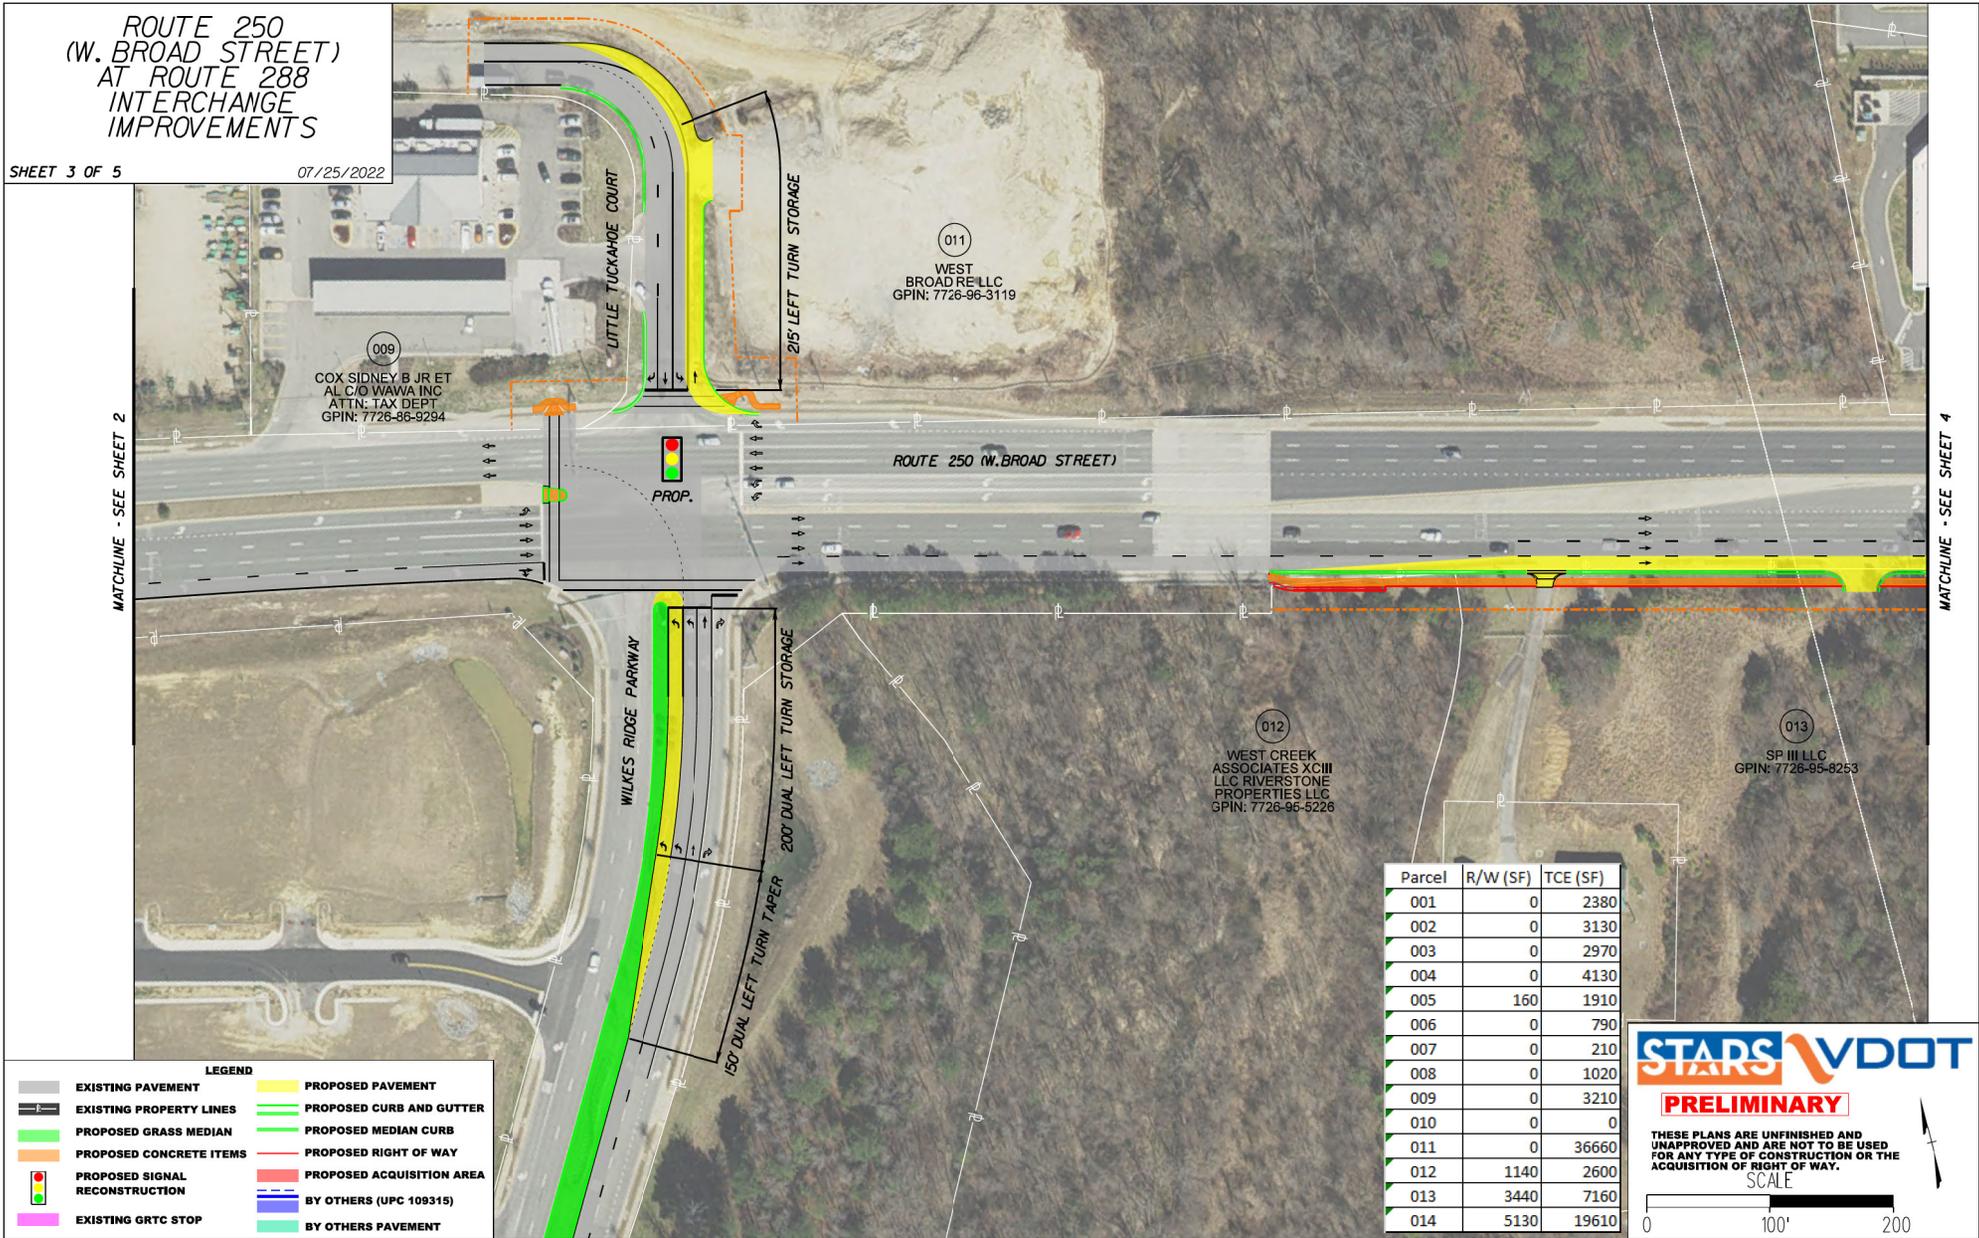

MATCHLINE - SEE SHEET 2

MATCHLINE - SEE SHEET 4

LEGEND

- EXISTING PAVEMENT
- EXISTING PROPERTY LINES
- PROPOSED GRASS MEDIAN
- PROPOSED CONCRETE ITEMS
- PROPOSED SIGNAL RECONSTRUCTION
- EXISTING GRTC STOP
- PROPOSED PAVEMENT
- PROPOSED CURB AND GUTTER
- PROPOSED MEDIAN CURB
- PROPOSED RIGHT OF WAY
- PROPOSED ACQUISITION AREA
- BY OTHERS (UPC 109315)
- BY OTHERS PAVEMENT

Parcel	R/W (SF)	TCE (SF)
001	0	2380
002	0	3130
003	0	2970
004	0	4130
005	160	1910
006	0	790
007	0	210
008	0	1020
009	0	3210
010	0	0
011	0	36660
012	1140	2600
013	3440	7160
014	5130	19610

STARS VDOT

PRELIMINARY

THESE PLANS ARE UNFINISHED AND UNAPPROVED AND ARE NOT TO BE USED FOR ANY TYPE OF CONSTRUCTION OR THE ACQUISITION OF RIGHT OF WAY.


SCALE

0 100' 200'

ROUTE 250
(W. BROAD STREET)
AT ROUTE 288
INTERCHANGE
IMPROVEMENTS

SHEET 4 OF 5

07/25/2022

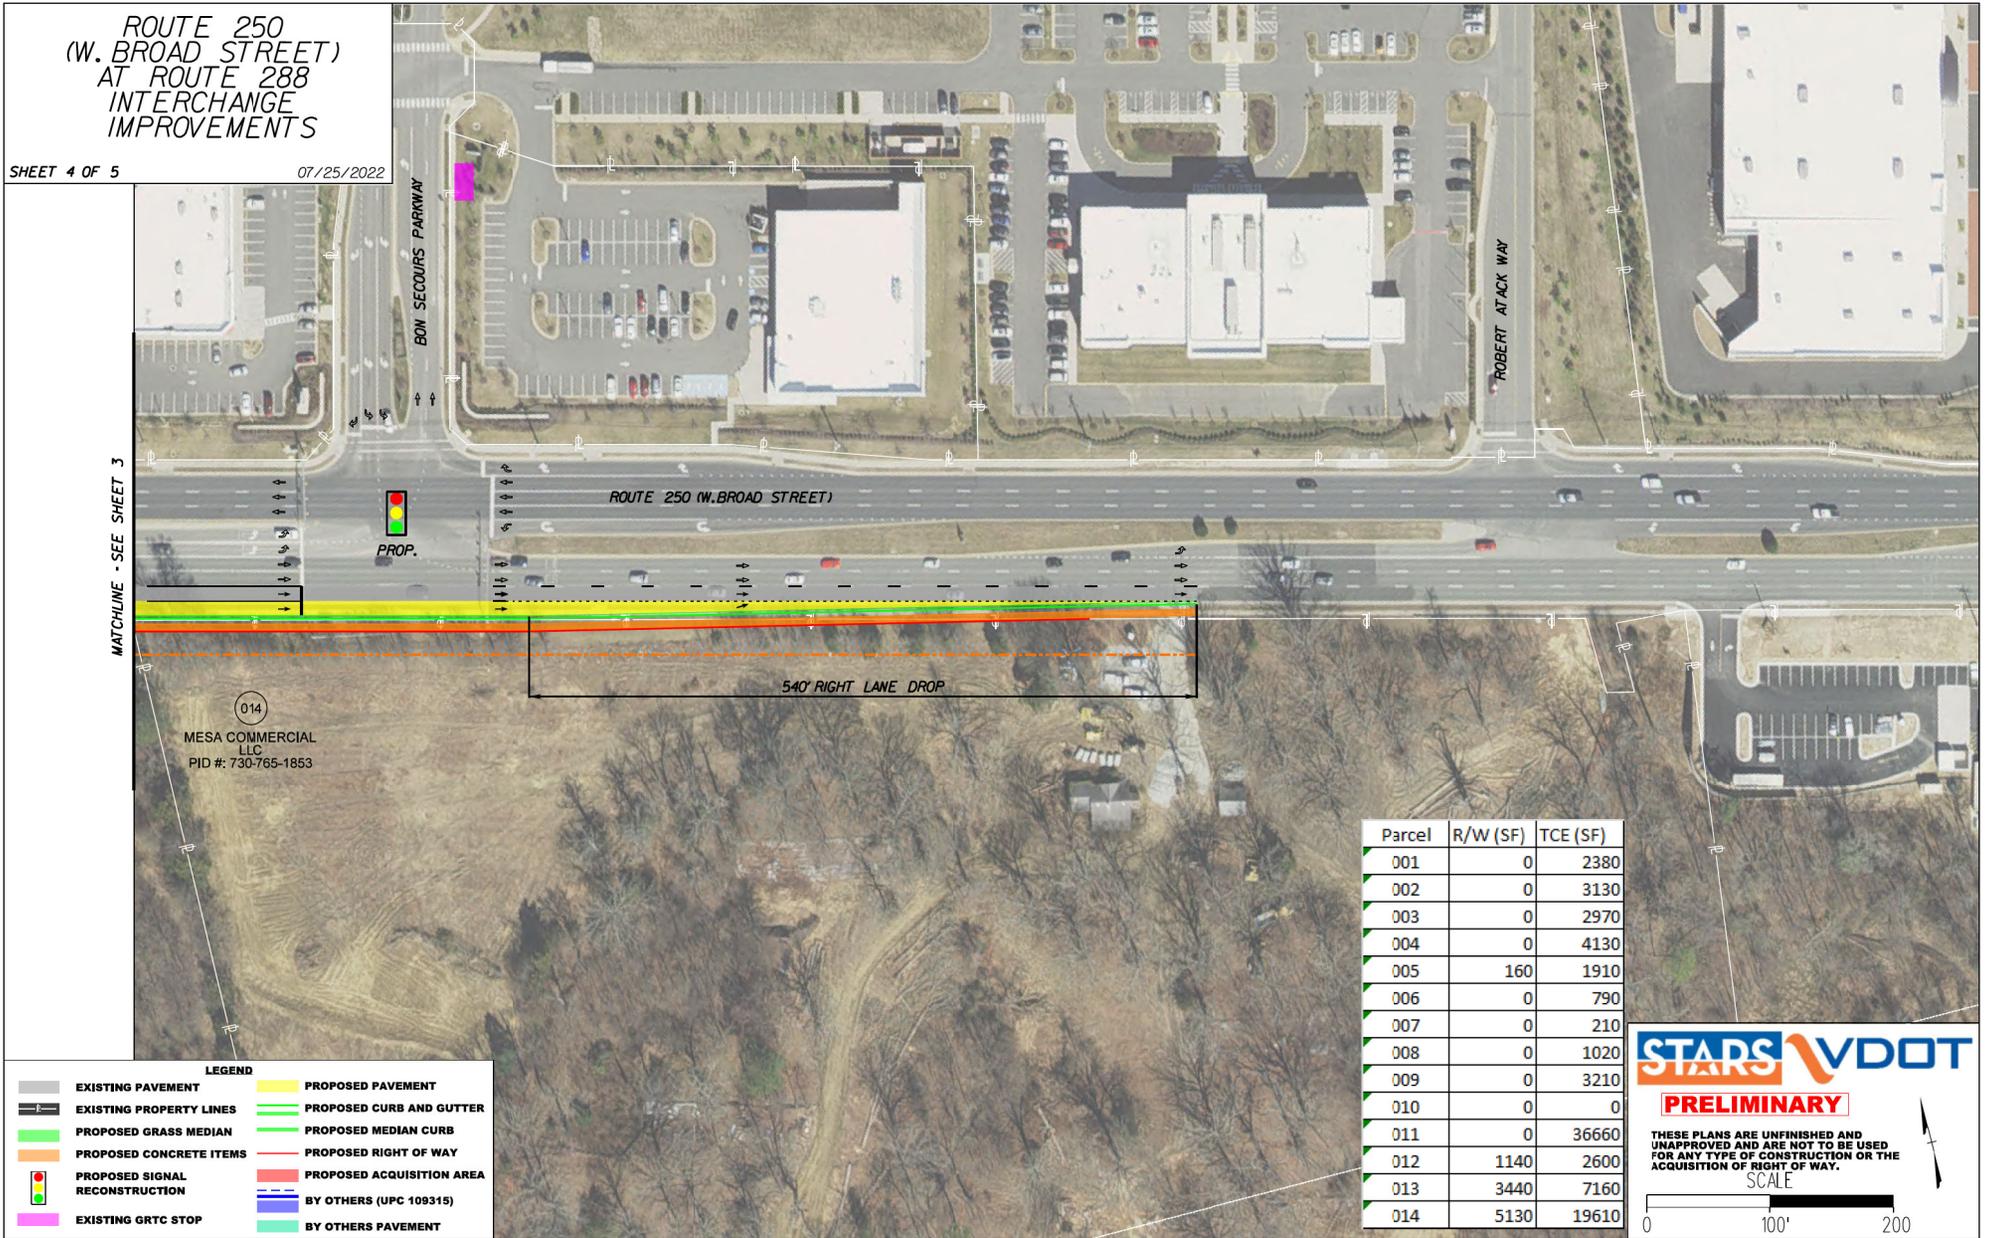

Parcel	R/W (SF)	TCE (SF)
001	0	2380
002	0	3130
003	0	2970
004	0	4130
005	160	1910
006	0	790
007	0	210
008	0	1020
009	0	3210
010	0	0
011	0	36660
012	1140	2600
013	3440	7160
014	5130	19610

LEGEND

EXISTING PAVEMENT	PROPOSED PAVEMENT
EXISTING PROPERTY LINES	PROPOSED CURB AND GUTTER
PROPOSED GRASS MEDIAN	PROPOSED MEDIAN CURB
PROPOSED CONCRETE ITEMS	PROPOSED RIGHT OF WAY
PROPOSED SIGNAL RECONSTRUCTION	PROPOSED ACQUISITION AREA
EXISTING GRTC STOP	BY OTHERS (UPC 109315)
	BY OTHERS PAVEMENT

STARS VDOT

PRELIMINARY

THESE PLANS ARE UNFINISHED AND UNAPPROVED AND ARE NOT TO BE USED FOR ANY TYPE OF CONSTRUCTION OR THE ACQUISITION OF RIGHT OF WAY.

SCALE

ROUTE 250
(W. BROAD STREET)
AT ROUTE 288
INTERCHANGE
IMPROVEMENTS


SHEET 5 OF 5

07/25/2022

288

WORLD WAR II VETERANS MEMORIAL HIGHWAY

MATCHLINE - SEE SHEET 2

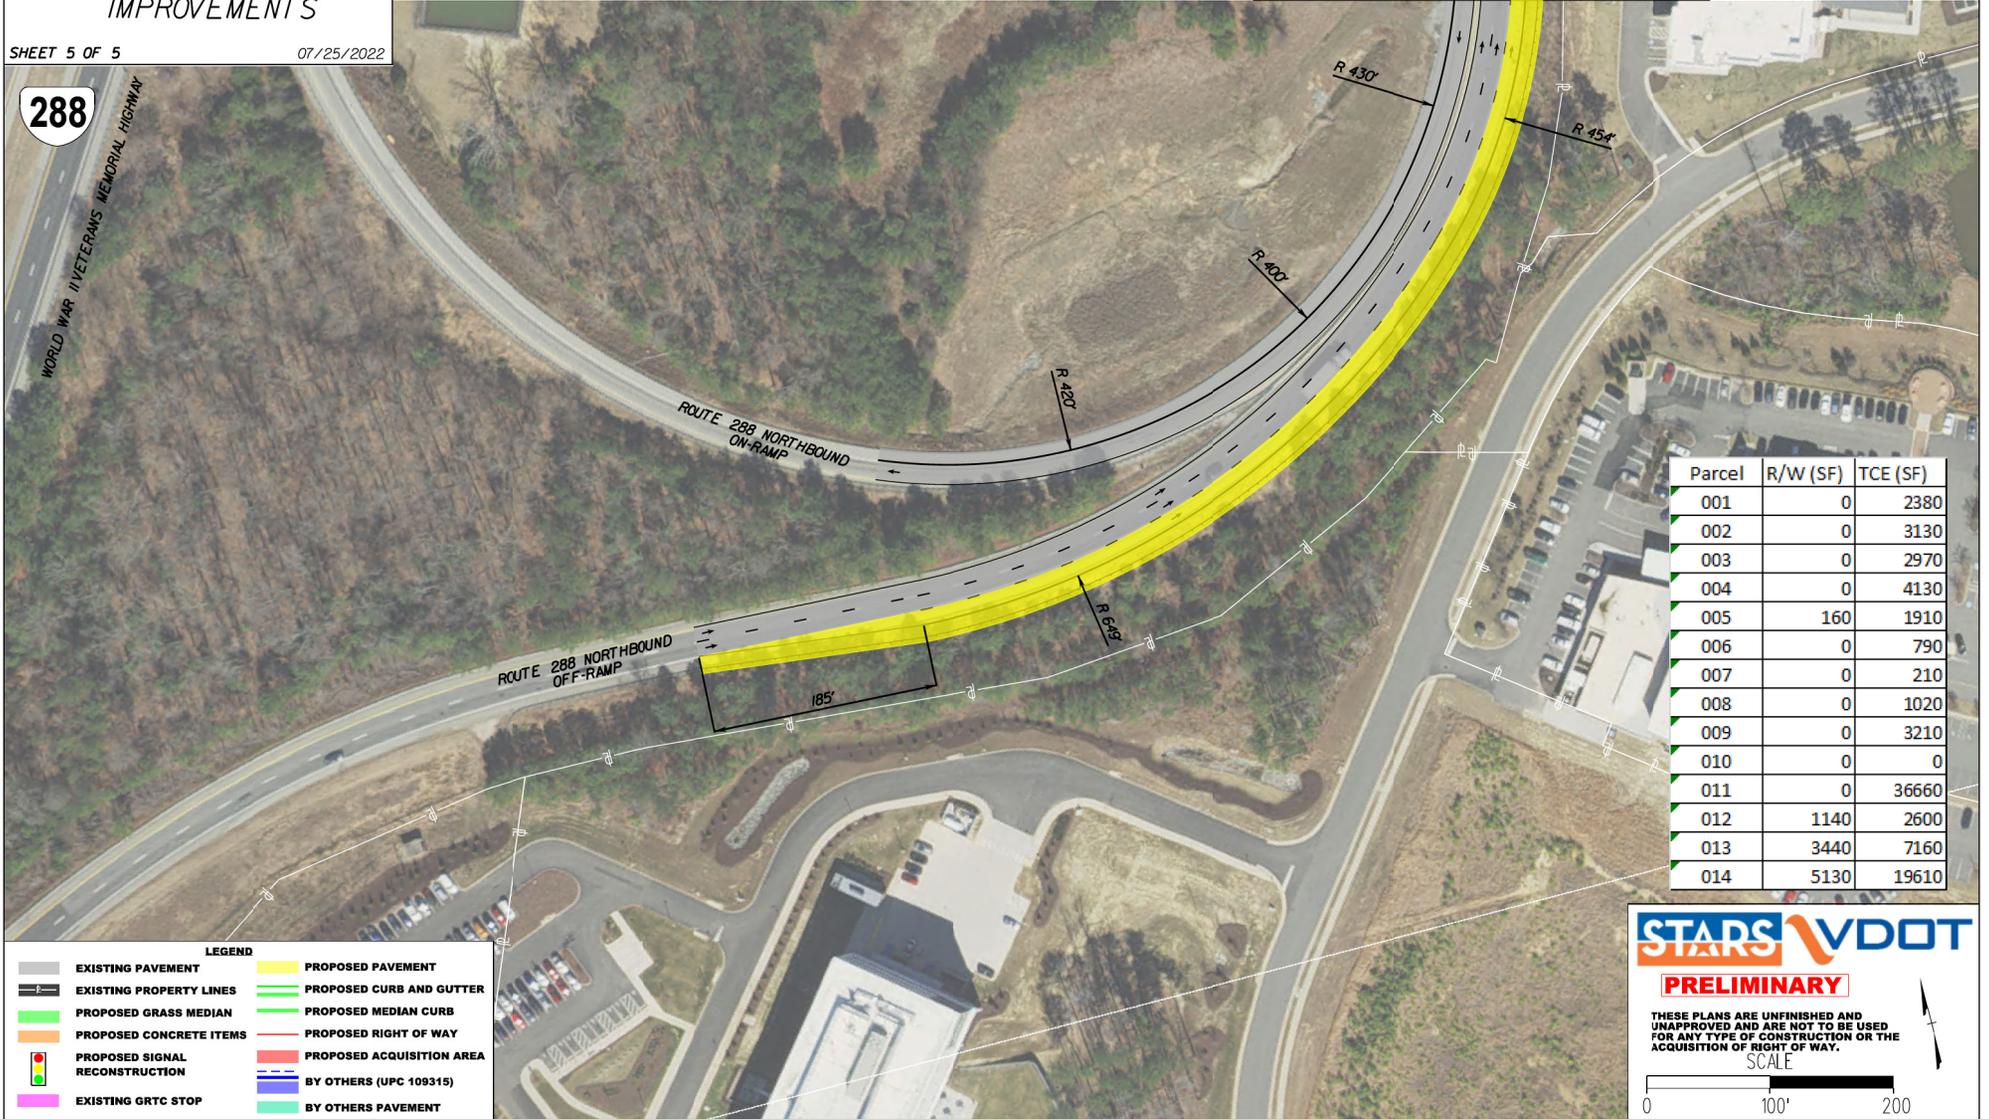

Parcel	R/W (SF)	TCE (SF)
001	0	2380
002	0	3130
003	0	2970
004	0	4130
005	160	1910
006	0	790
007	0	210
008	0	1020
009	0	3210
010	0	0
011	0	36660
012	1140	2600
013	3440	7160
014	5130	19610

LEGEND

- EXISTING PAVEMENT
- EXISTING PROPERTY LINES
- PROPOSED GRASS MEDIAN
- PROPOSED CONCRETE ITEMS
- PROPOSED SIGNAL RECONSTRUCTION
- EXISTING GRTC STOP
- PROPOSED PAVEMENT
- PROPOSED CURB AND GUTTER
- PROPOSED MEDIAN CURB
- PROPOSED RIGHT OF WAY
- PROPOSED ACQUISITION AREA
- BY OTHERS (UPC 109315)
- BY OTHERS PAVEMENT

STARS VDOT

PRELIMINARY

THESE PLANS ARE UNFINISHED AND UNAPPROVED AND ARE NOT TO BE USED FOR ANY TYPE OF CONSTRUCTION OR THE ACQUISITION OF RIGHT OF WAY.

SCALE

0 100' 200'