



Roundabout

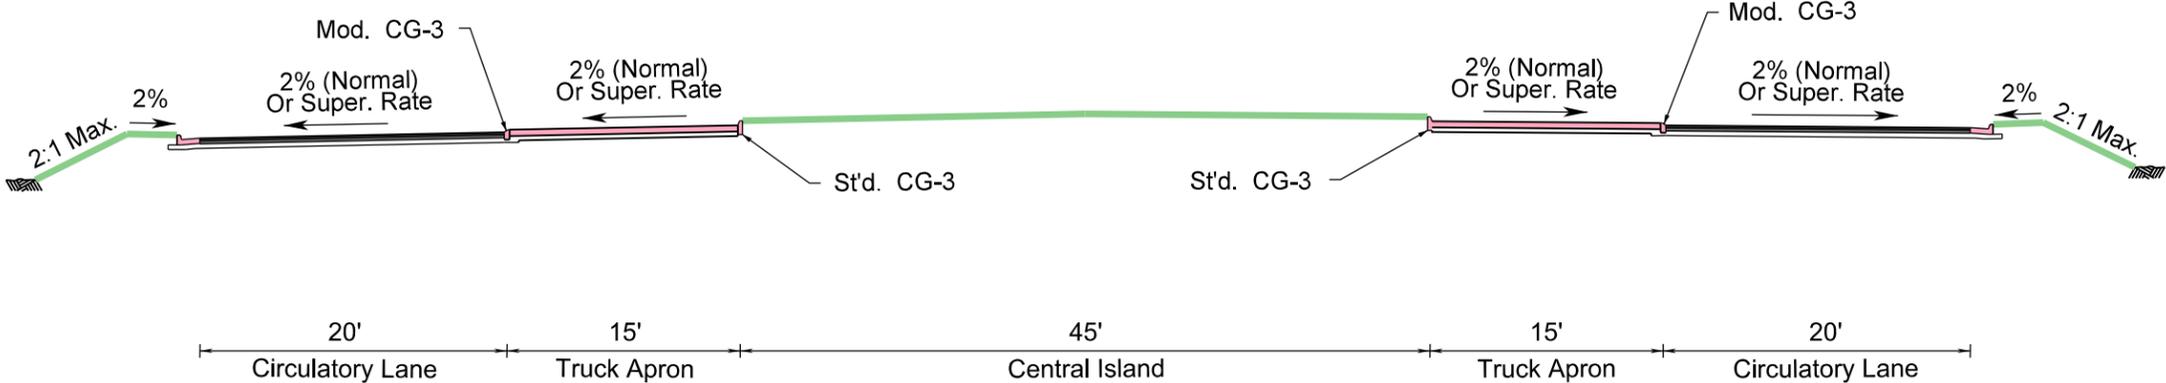

Typical Approach Road 45 MPH Design Speed

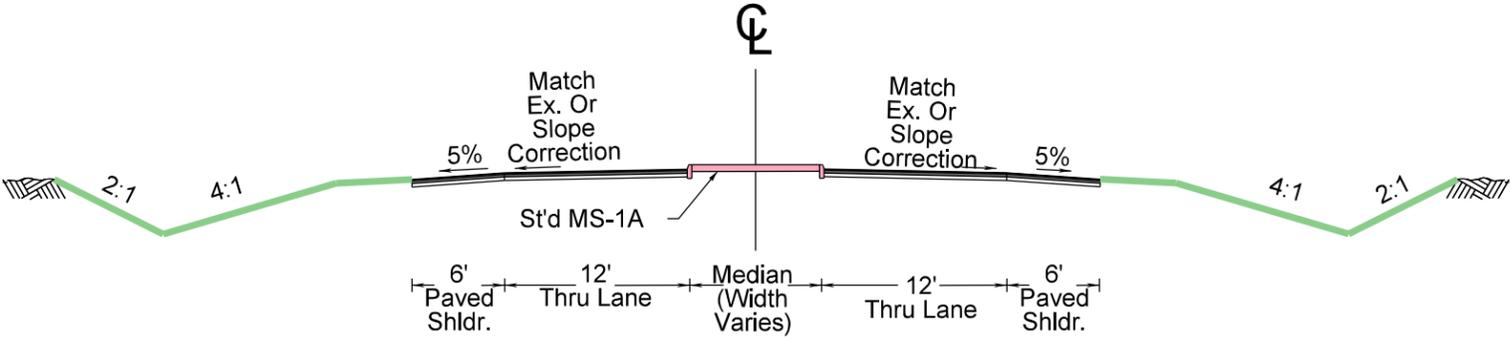

Dewberry
 Dewberry Engineers Inc.
 4805 Lake Brook Drive
 Suite 200
 Glen Allen, VA 23060
 804.290.7957

TITLE **FAIRGROUND ROAD AND MAIDENS ROAD
 ROUNDABOUT**

PROJECT **CVTA FUNDING APPLICATION**

Proposed Asphalt Pavement (Grey box)
 Denotes Proposed Grass Median/ Buffer/Planted Area (Green box)
 Concrete Median/Truck Apron (Pink box)


DATE 9/15/2023	Scale NOT TO SCALE	SHEET NO. 2A
-------------------	--------------------------	-----------------



Dewberry
 Dewberry Engineers Inc.
 4805 Lake Brook Drive
 Suite 200
 Glen Allen, VA 23060
 804.290.7957

TITLE **FAIRGROUND ROAD AND MAIDENS ROAD
 ROUNDABOUT**

PROJECT **CVTA FUNDING APPLICATION**

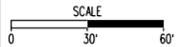 Proposed Asphalt Pavement	 Denotes Proposed Grass Median/ Buffer/Planted Area
 Proposed Asphalt Overlay	 Concrete Median/Truck Apron
DATE 9/15/2023	Scale 
SHEET NO. 3	