



POOL BARRIER DETAILS

2021 International Swimming Pool and Spa Code

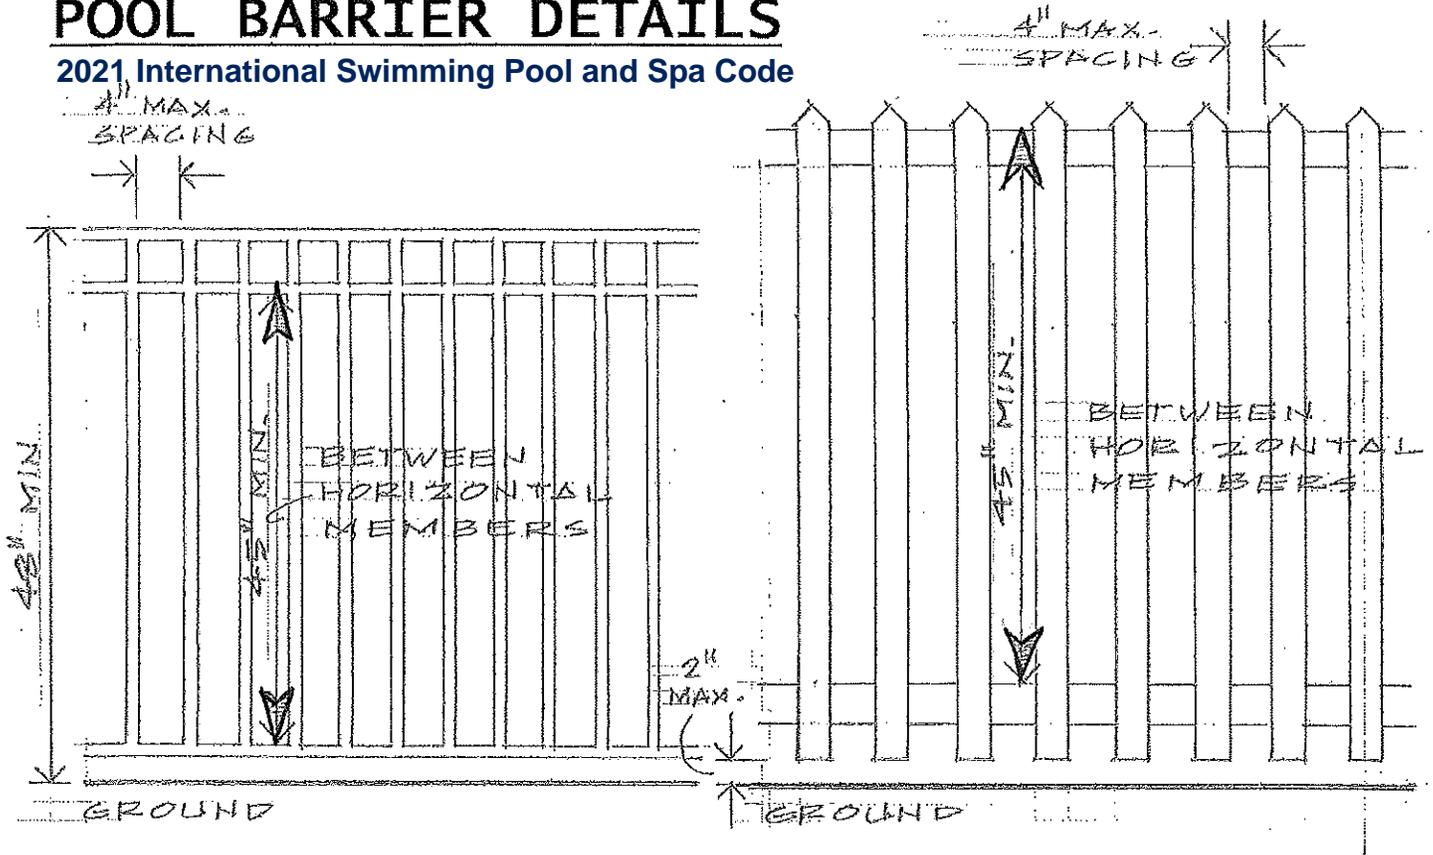


1. PICKETS W/ HORIZONTALS 45" OR MORE

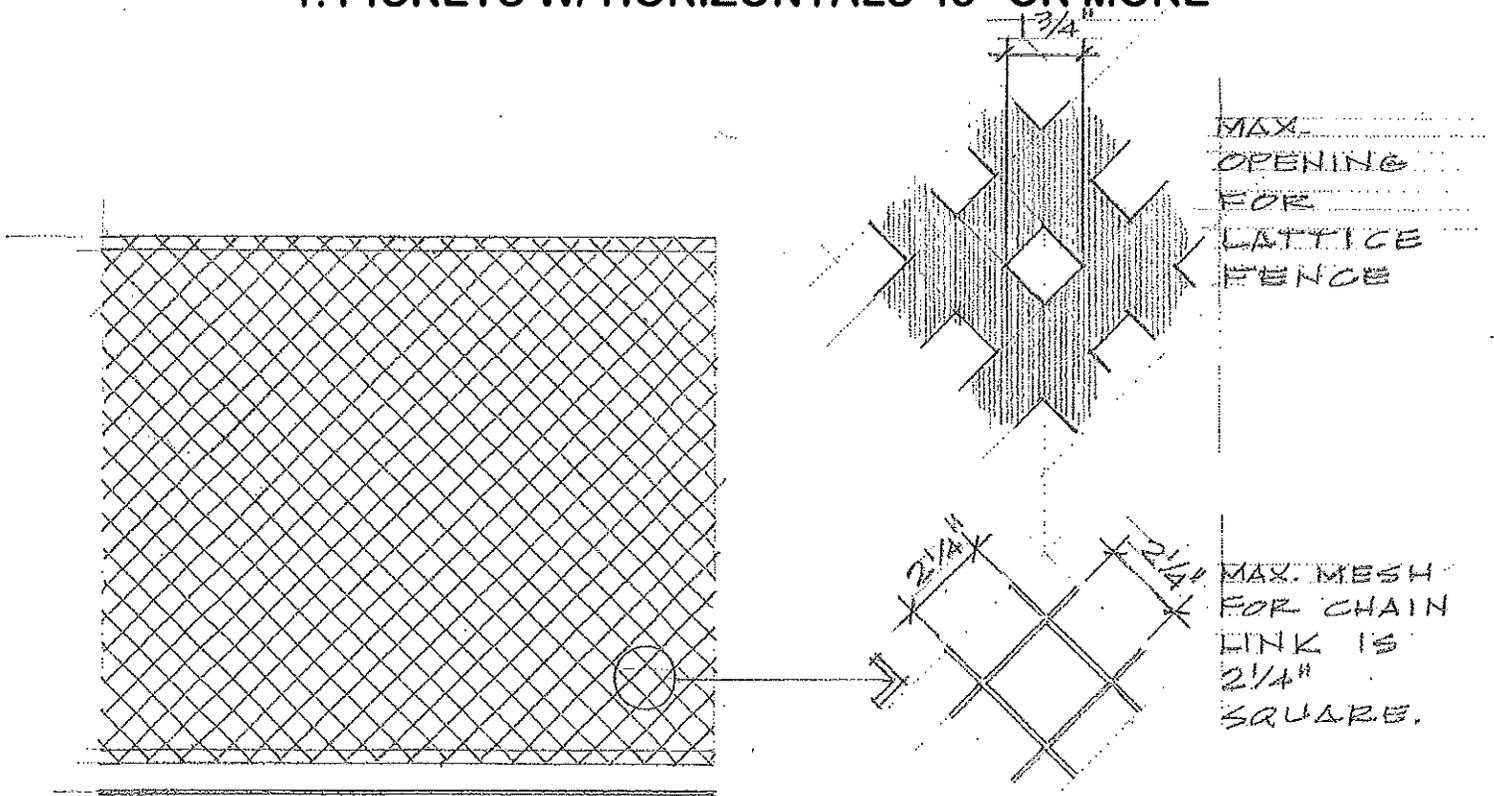


2. CHAIN LINK OR LATTICE

POOL BARRIER DETAILS

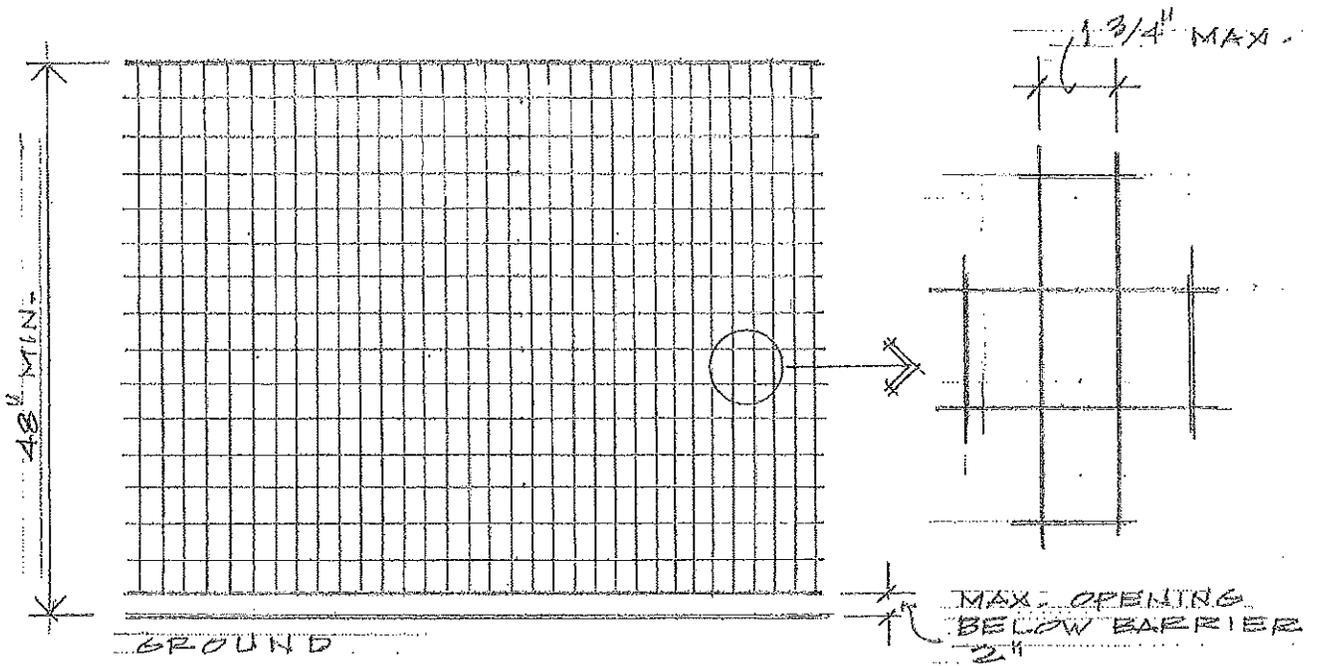


3. WIRE MESH

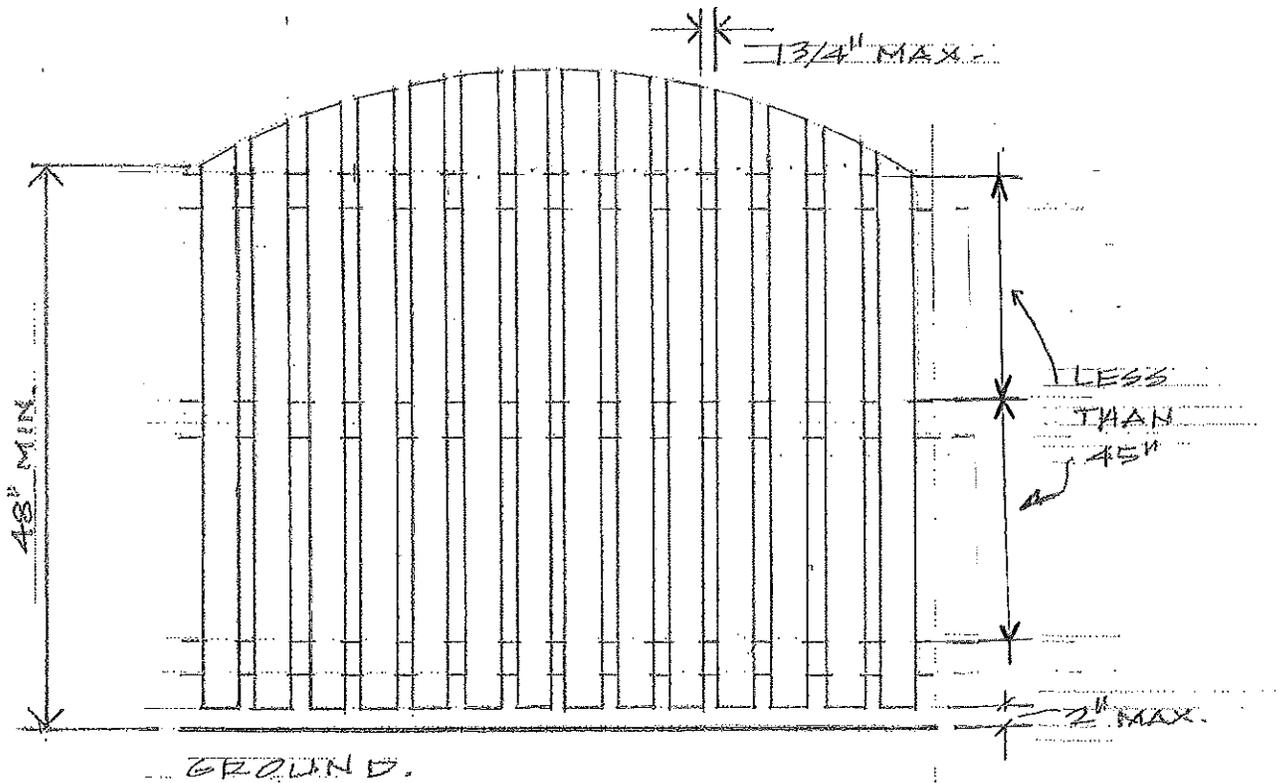


4. PICKETS W/ HORIZONTALS
LESS THAN 45"

GATE #1

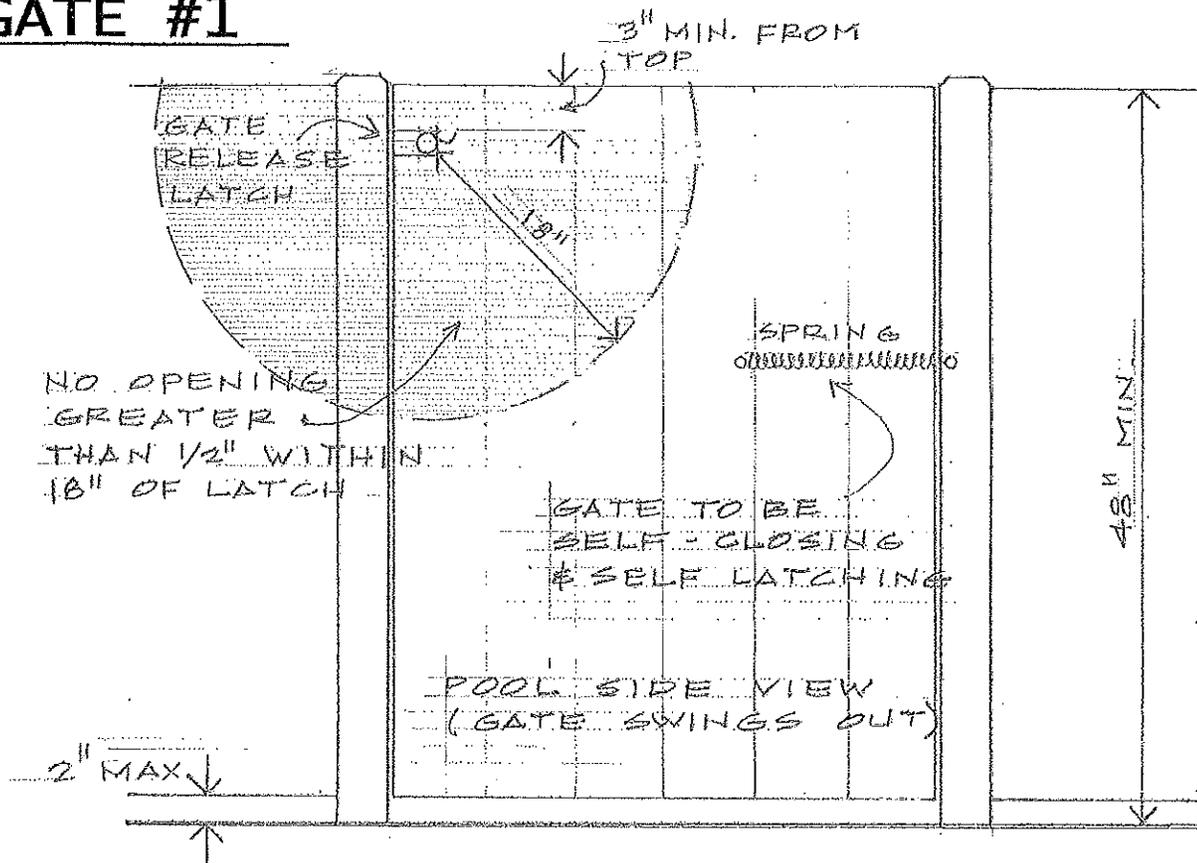

GATE #2

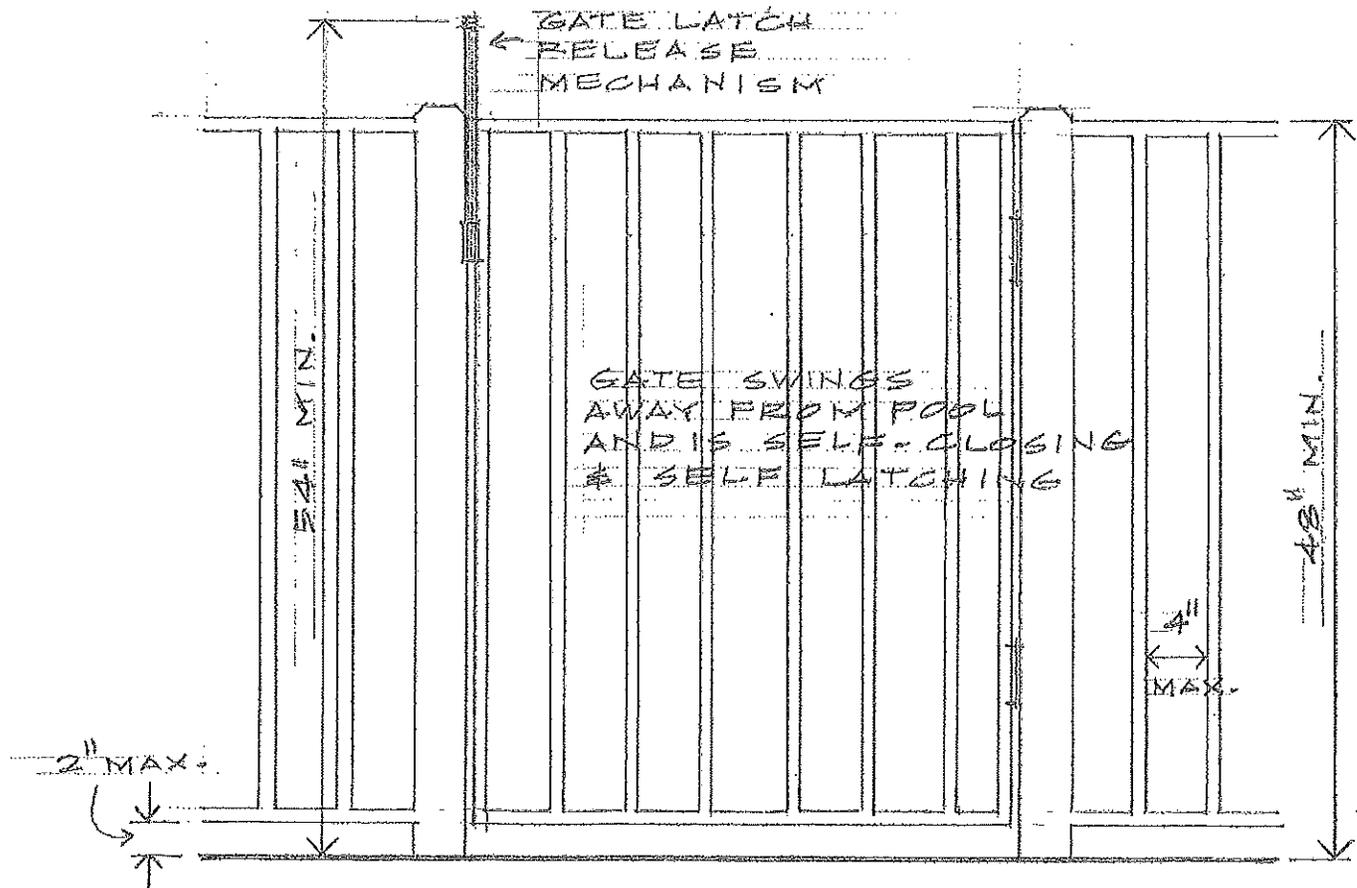


DOOR AND WINDOW ALARMS

2021 International Swimming Pool and Spa Code (ISPSC) Section 305.4

When house or structure is part of the pool barrier:

- (1) Doors and windows accessing pool area require UL 2017 listed alarms.

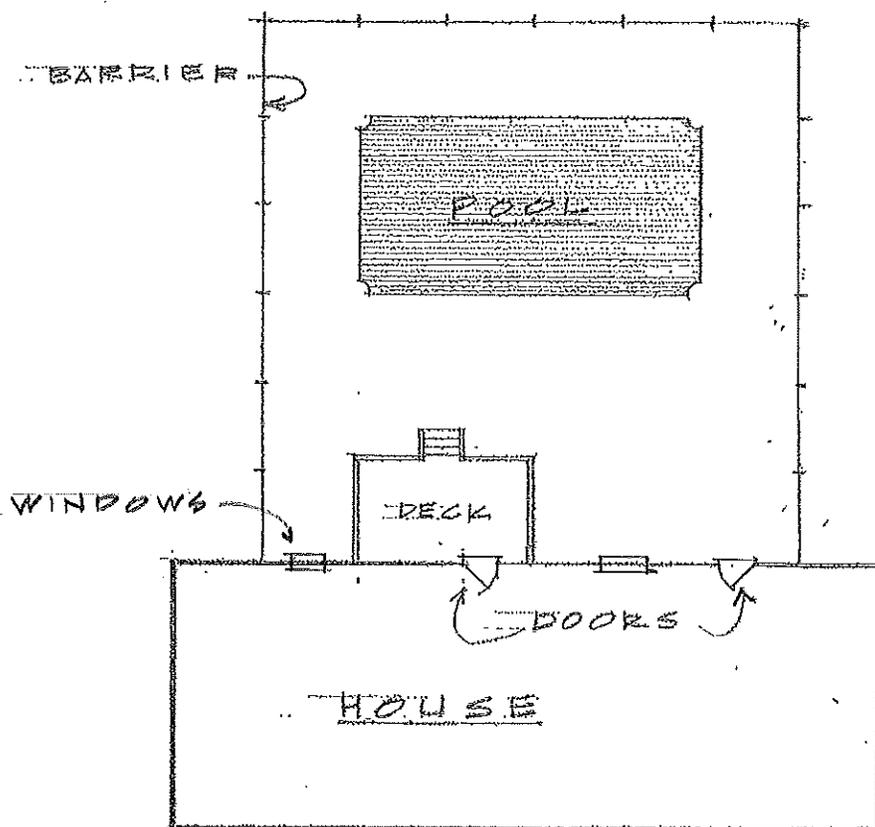

Exceptions:

1. Self closing, self latching doors (swinging away from the pool) with latch release a minimum of 54" above the threshold
2. Pool cover complying with ASTM F1346